


G:\Current Files RZ\River Haven Homeless Shelter\2-0621-2985 New Shelter Design\CAD\2-0621-2985\2024\0611 Meeting\River Haven Project.rvt



Engineers • Consultants • Inspectors

General Engineering Company
P.O. Box 340
916 Silver Lake Drive
Portage, WI 53901



Phone: 608-742-2169
Fax: 608-742-2592
E-mail: gec@generalengineering.net
www.generalengineering.net

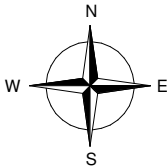


INDEX OF DRAWINGS	
SHEET NO.	DESCRIPTION
GENERAL	
G0.0	TITLE SHEET
G1.0	CODE REVIEW PLAN
G1.1	ADA DETAILS
CIVIL	
C1.0	SITE PLAN
ARCHITECTURAL	
A1.0	ELEVATIONS
A2.0	PROPOSED FLOOR PLAN
A2.1	ENLARGED PLANS
A2.2	PROPOSED FLOOR PLAN ALT.
A3.0	SECTIONS
A4.0	SCHEDULES
STRUCTURAL	
S1.0	FOUNDATION PLAN
S2.0	FLOOR FRAMING PLAN
S2.1	ROOF FRAMING PLAN

NEW RIVER HAVEN SHELTER

CITY OF PORTAGE
COLUMBIA COUNTY, WI, 53901

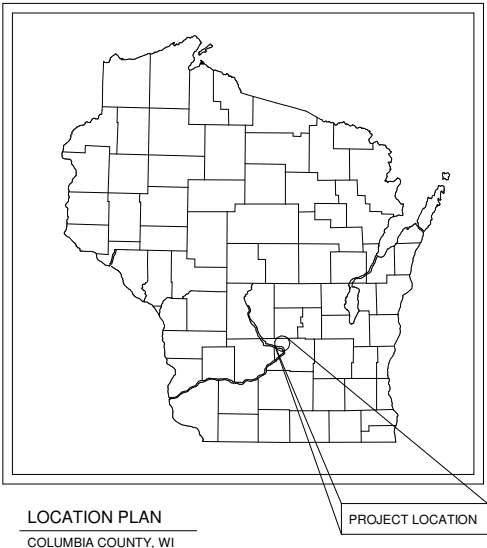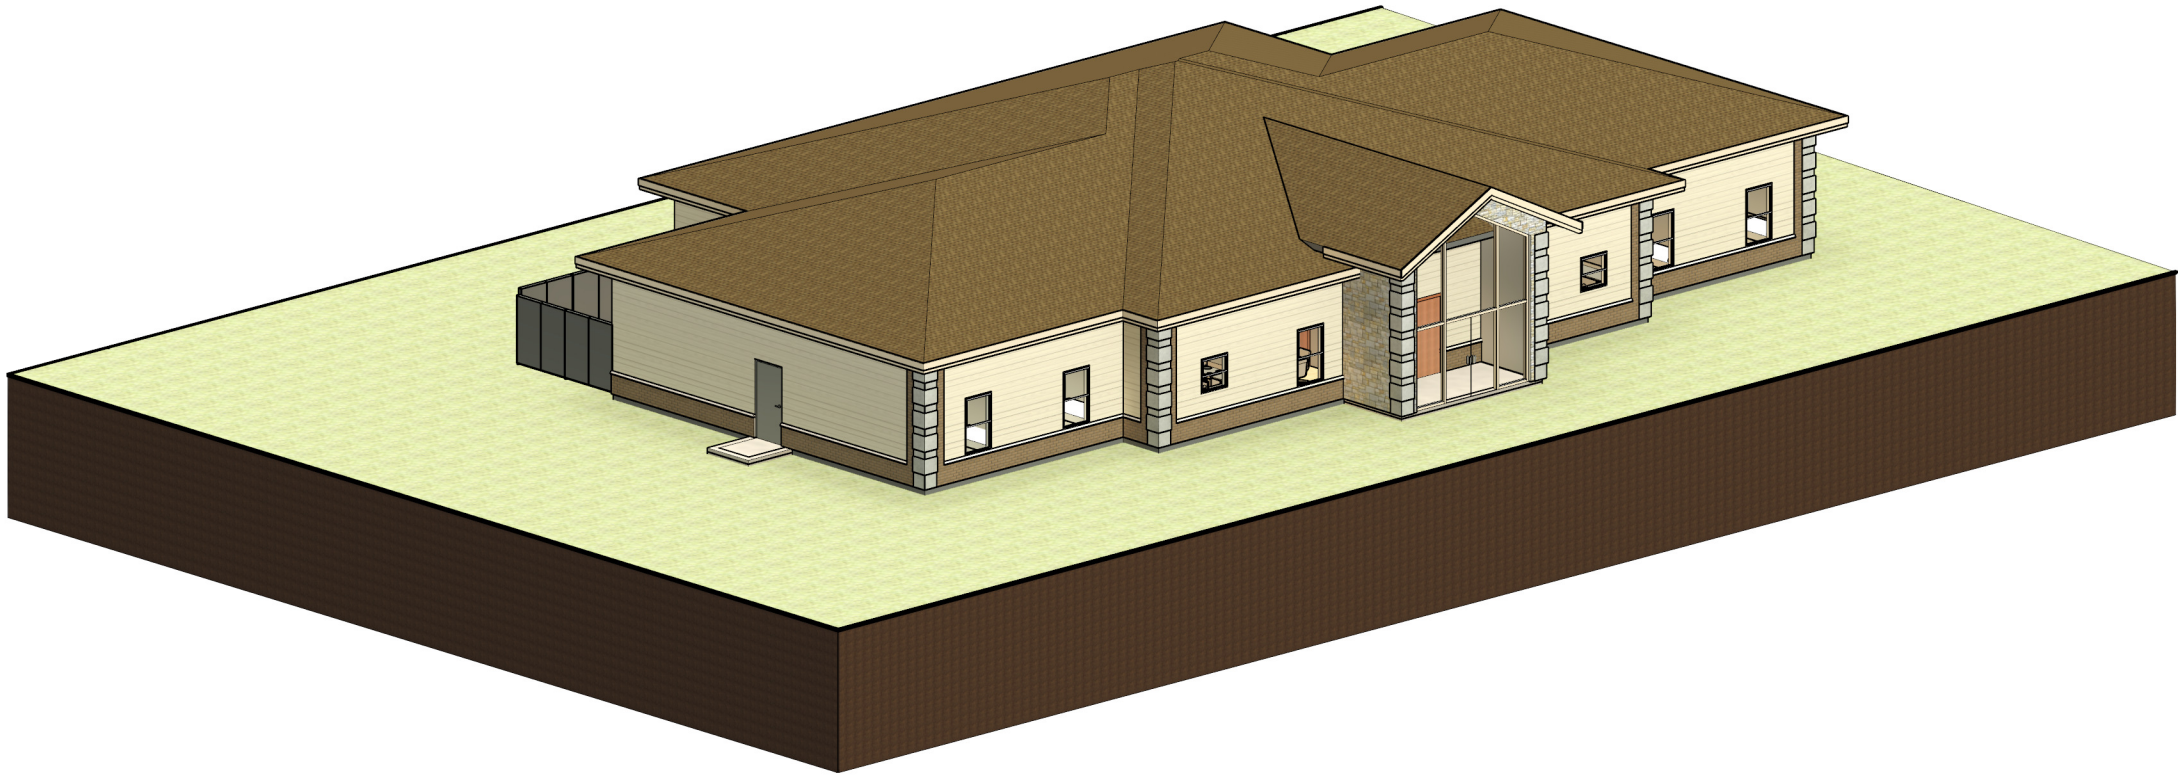

LOCATION PLAN
COLUMBIA COUNTY, WI

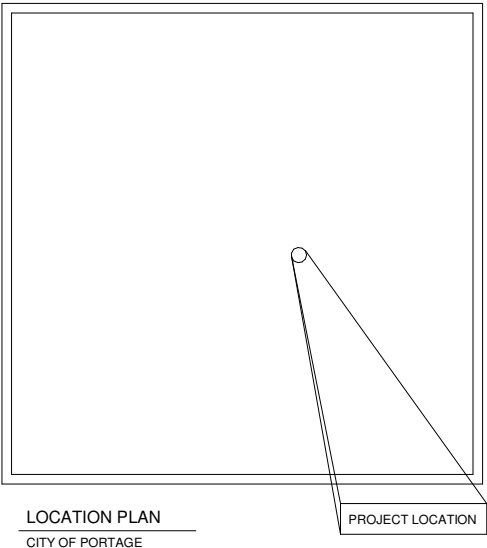

LOCATION PLAN
CITY OF PORTAGE

OWNER/CONTACT

RIVER HAVEN SHELTER
(608) 742-7687
EXECDIRECTOR@RIVERHAVENSHELTER.ORG
303 E. WISCONSIN ST
PORTAGE, WI 53901



General Engineering Company

P.O. Box 340 • 916 Silver Lake Dr. • Portage, WI 53901
608-742-2169 (Office) • 608-742-2592 (Fax)
www.generalengineering.net

This document contains confidential or proprietary information of General Engineering Company. It is to be used solely for the project and site identified herein. No part of this information is to be reproduced, stored in a retrieval system, or transmitted in any form or by any means, electronic, mechanical, or otherwise, without prior written permission from General Engineering Company.

TITLE SHEET
NEW RIVER HAVEN SHELTER

E. PLEASANT ST.
CITY OF PORTAGE
COLUMBIA COUNTY, WI, 53901

REVISIONS	NO.	BY	DATE

SCALE AS NOTED

DRAWN BY ZES
REVIEWED BY KEF
ISSUE DATE JUN 2024
GEC FILE NO. 2-0621-298B
SHEET NO.

G0.0

REGISTRATION SEAL



Engineers • Consultants • Inspectors

General Engineering Company
P.O. Box 340
916 Silver Lake Drive
Portage, WI 53901

Phone: 608-742-2169
Fax: 608-742-2592
E-mail: gec@generalengineering.net
www.generalengineering.net

① SITE PLAN
SCALE: 1" = 40'-0" on 11" x 17"
1" = 20'-0" on 22" x 34"



DRAWN BY	ZES
REVIEWED BY	KEF
ISSUE DATE	JUN 2024
GEC FILE NO.	2-0621-298B
SHEET NO.	C1.0

SCALE AS NOTED

REVISIONS	NO.	BY	DATE

SITE PLAN
NEW RIVER HAVEN SHELTER

E. PLEASANT ST.
CITY OF PORTAGE
COLUMBIA COUNTY, WI, 53901

General Engineering Company

P.O. Box 340 • 916 Silver Lake Dr. • Portage, WI 53901
608-742-2169 (Office) • 608-742-2592 (Fax)
www.generalengineering.net

The document contains confidential or proprietary information of General Engineering Company. No part of this document may be reproduced, stored in a retrieval system, or transmitted in any form or by any means, electronic, mechanical, or otherwise, without prior written permission from General Engineering Company. This document is the property of General Engineering Company and is loaned to the client for their use only. It is to be returned to General Engineering Company upon completion of the project. Any use of this document for other than the intended purpose is strictly prohibited. General Engineering Company is not responsible for any errors or omissions in this document, either in whole or in part except as specifically authorized by General Engineering Company.


G:\Current Files RZ\River Haven Homeless Shelter\2-0621-2985\New Shelter Design\CAD\2-0621-2985\2024\0611 Meeting\River Haven Project.rvt



Engineers • Consultants • Inspectors

General Engineering Company
P.O. Box 340
916 Silver Lake Drive
Portage, WI 53901

Phone: 608-742-2169
Fax: 608-742-2592
E-mail: gec@generalengineering.net
www.generalengineering.net

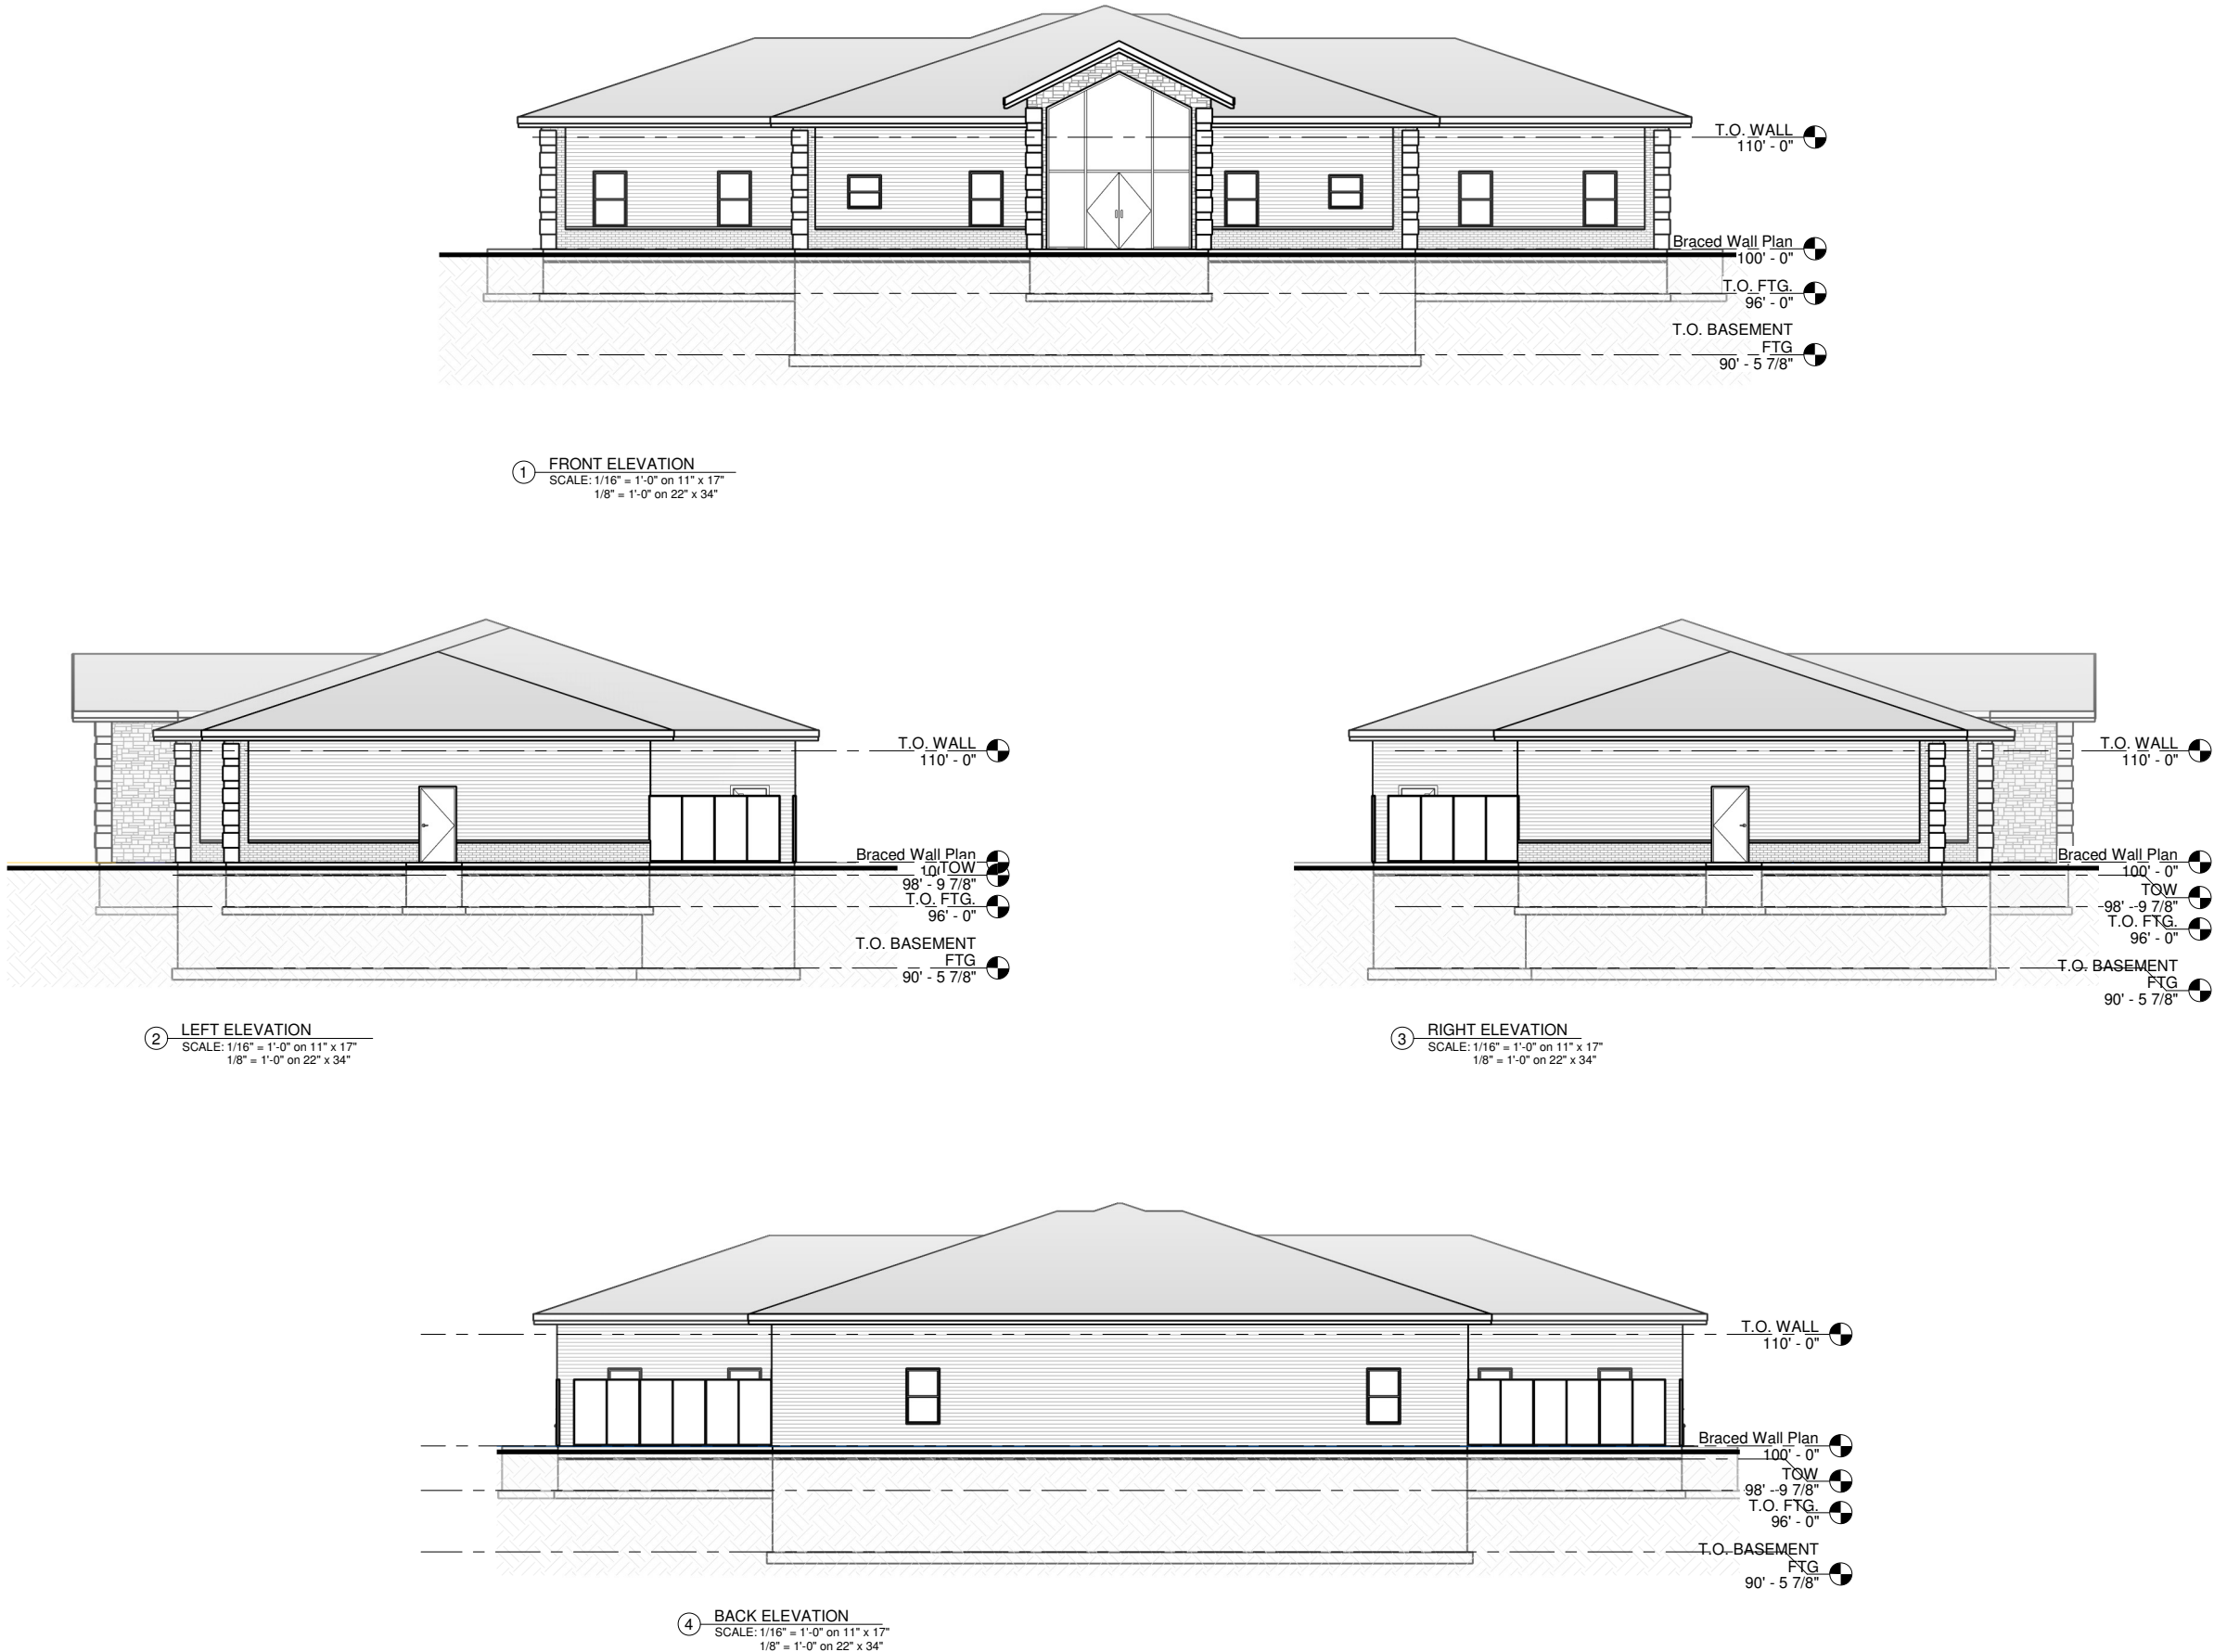

ELEVATIONS
NEW RIVER HAVEN SHELTER

E. PLEASANT ST.
CITY OF PORTAGE
COLUMBIA COUNTY, WI, 53901

REVISIONS	NO.	BY	DATE

SCALE AS NOTED


DRAWN BY	ZES
REVIEWED BY	KEF
ISSUE DATE	JUN 2024
GEC FILE NO.	2-0621-2985
SHEET NO.	A1.0

General Engineering Company

P.O. Box 340 • 916 Silver Lake Dr. • Portage, WI 53901
608-742-2169 (Office) • 608-742-2592 (Fax)
www.generalengineering.net

This document contains confidential or proprietary information of General Engineering Company. No part of this document may be reproduced, stored in a retrieval system, or transmitted in any form or by any means, electronic, mechanical, photocopying, recording, or by any information storage and retrieval system, without prior written permission from General Engineering Company. The information contained herein is for the project and site specifically identified and is not to be used for any other project or site without the express written consent of General Engineering Company.

G:\Current Files\RZ\River Haven Homeless Shelter\2-0621-2988\New Shelter Design\CAD\2-0621-2988\River Haven Project.rvt

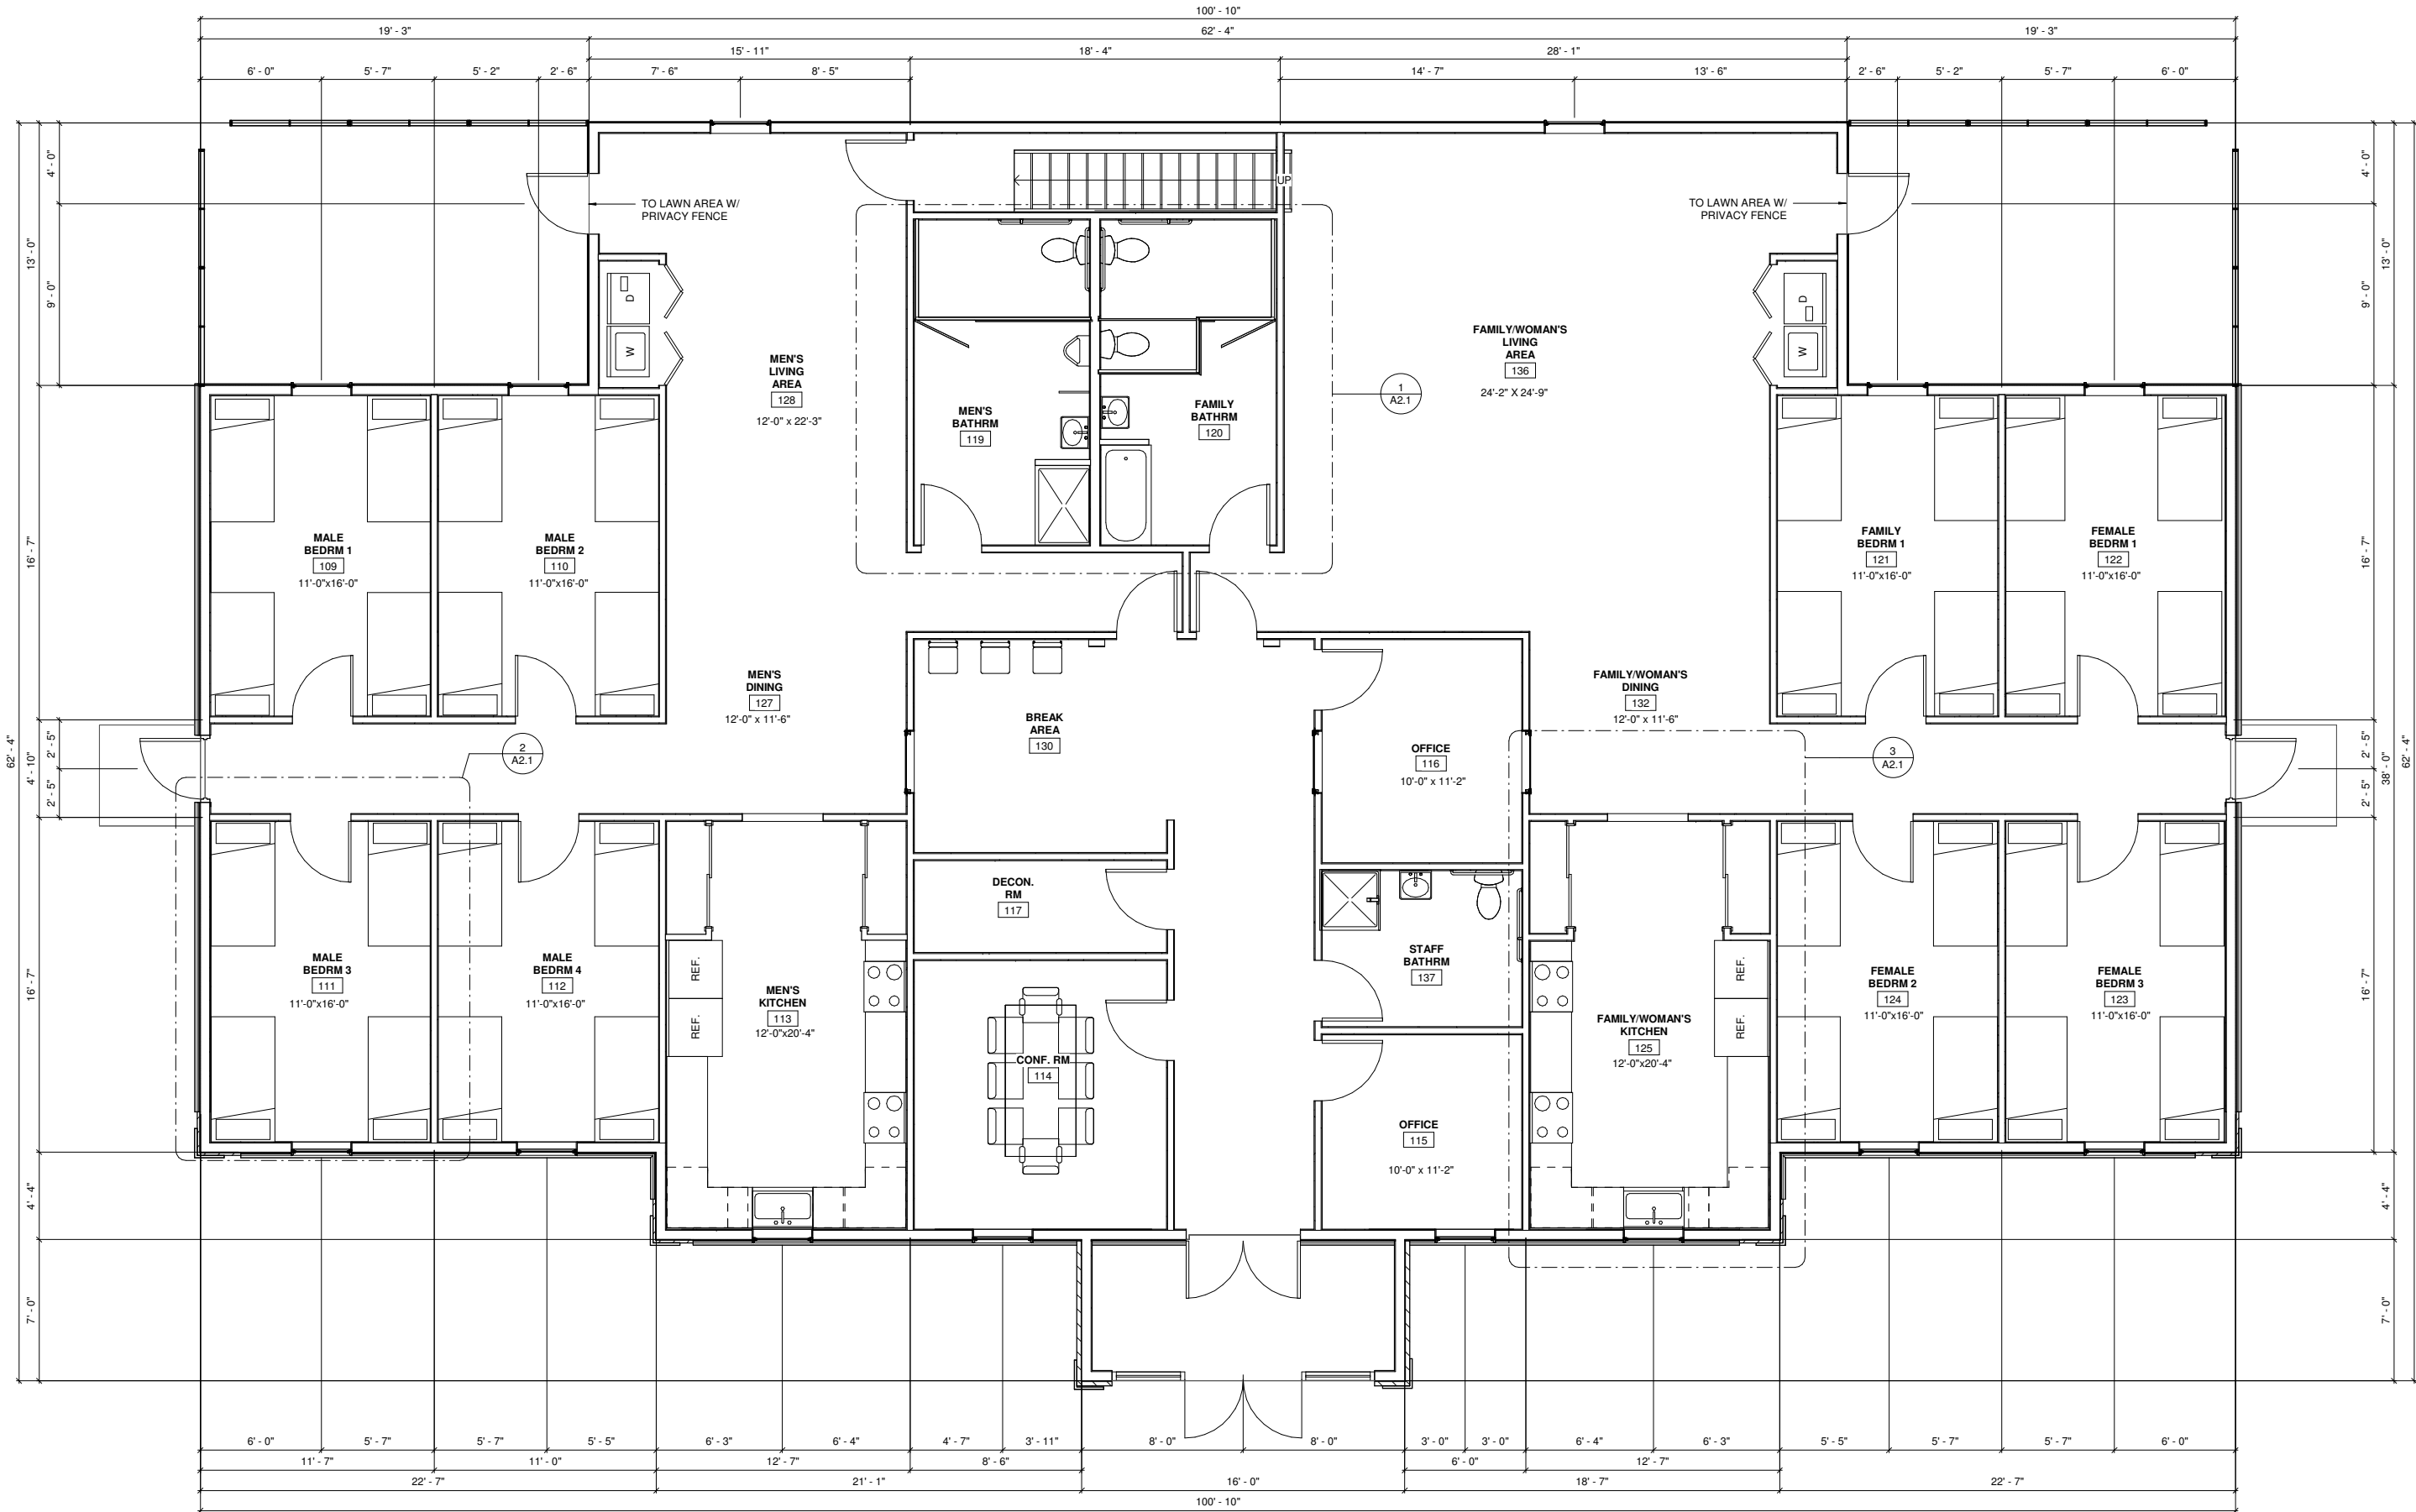

1 FIRST FLOOR PLAN
SCALE: 1/8" = 1'-0" on 11" x 17"
1/4" = 1'-0" on 22" x 34"

PROPOSED FLOOR PLAN
NEW RIVER HAVEN SHELTER

E. PLEASANT ST.
CITY OF PORTAGE
COLUMBIA COUNTY, WI, 53901

REVISIONS	NO.	BY	DATE

SCALE AS NOTED

DRAWN BY	ZES
REVIEWED BY	KEF
ISSUE DATE	JUN 2024
GEC FILE NO.	2-0621-2988
SHEET NO.	

A2.0




General Engineering Company

P.O. Box 340 • 916 Silver Lake Dr. • Portage, WI 53901
608-742-2169 (Office) • 608-742-2592 (Fax)
www.generalengineering.net

This document contains confidential or proprietary information of General Engineering Company. It is to be used solely for the project and site identified herein. No part of this document may be reproduced, stored in a retrieval system, or transmitted in any form or by any means, electronic, mechanical, photocopying, recording, or by any information storage and retrieval system, without prior written permission from General Engineering Company.

G:\Current Files\R2\River Haven Homeless Shelter\2-0621-298B\New Shelter Design\CAD\2-0621-298B\River Haven Project.rvt

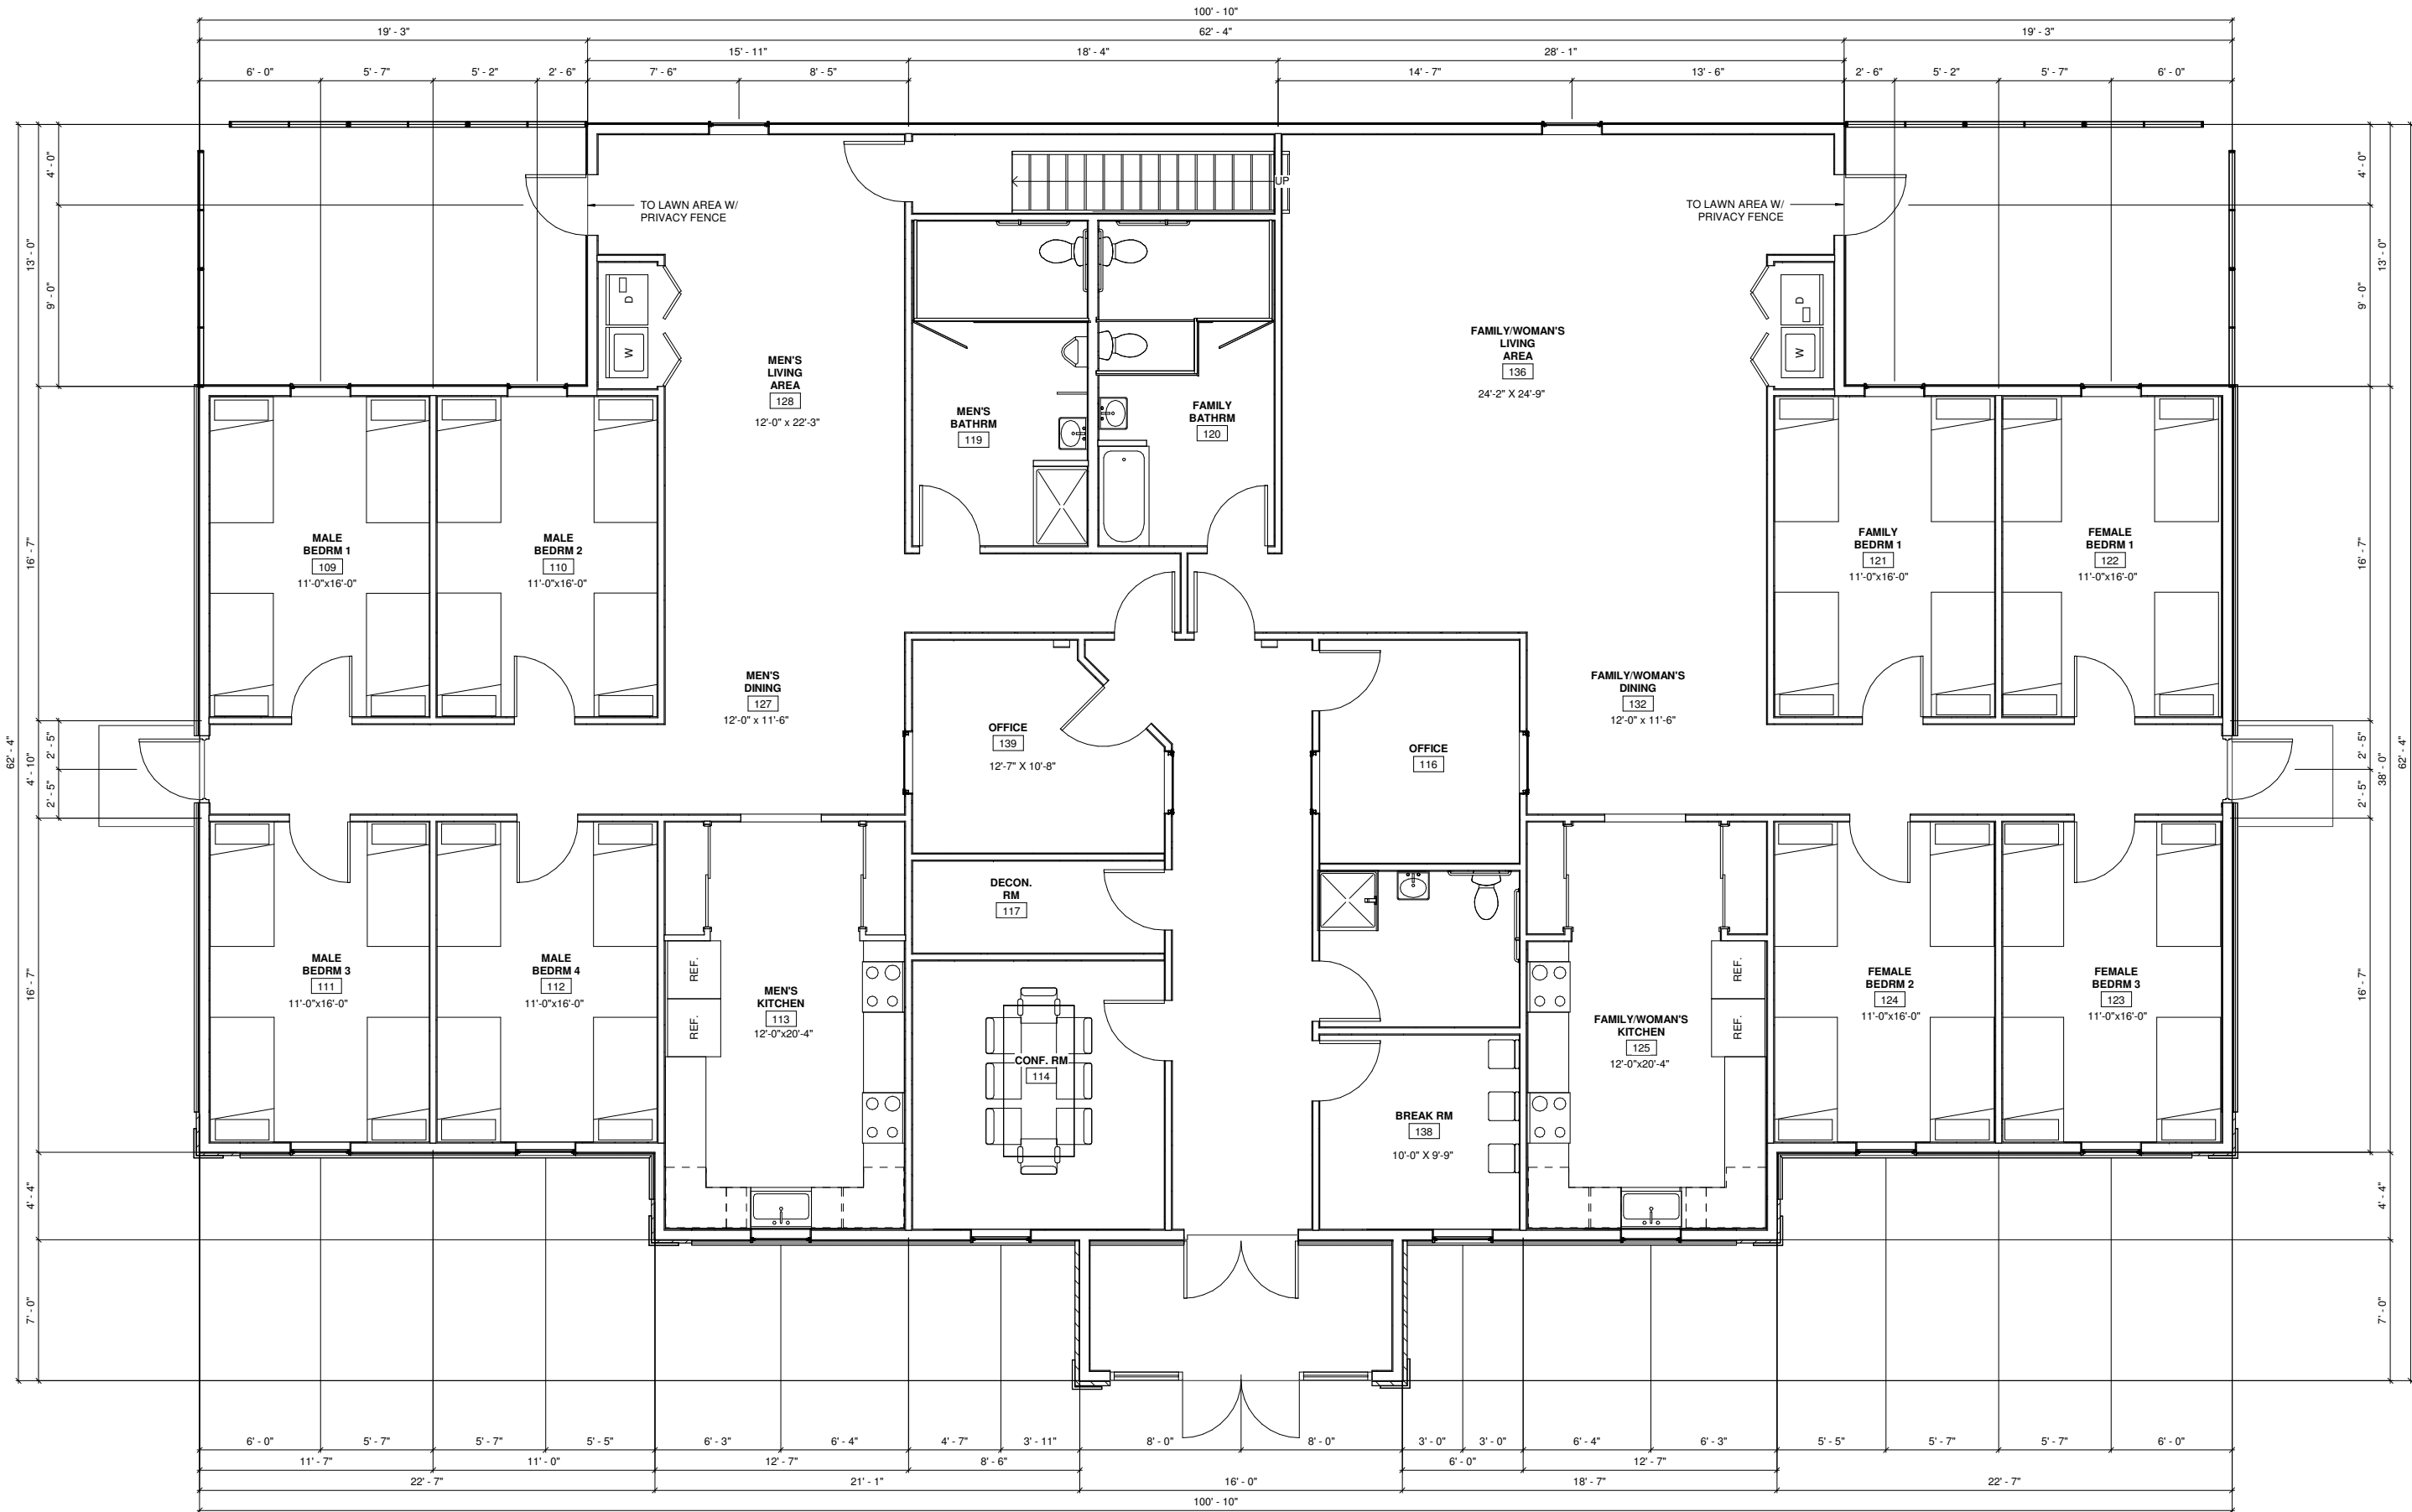

1 FIRST FLOOR PLAN ALT.
SCALE: 1/8" = 1'-0" on 11" x 17"
1/4" = 1'-0" on 22" x 34"



General Engineering Company

P.O. Box 340 • 916 Silver Lake Dr. • Portage, WI 53901
608-742-2169 (Office) • 608-742-2592 (Fax)
www.generalengineering.net

This document contains confidential or proprietary information of General Engineering Company. It is to be used only for the project and site specified. No part of this document may be reproduced, stored in a retrieval system, or transmitted in any form or by any means, electronic, mechanical, photocopying, recording, or by any information storage and retrieval system, without prior written permission from General Engineering Company.

PROPOSED FLOOR PLAN ALT. NEW RIVER HAVEN SHELTER

E. PLEASANT ST.
CITY OF PORTAGE
COLUMBIA COUNTY, WI, 53901



REVISIONS	NO.	BY	DATE

SCALE AS NOTED

DRAWN BY ZES
REVIEWED BY KEF
ISSUE DATE JUN 2024
GEC FILE NO. 2-0621-298B
SHEET NO.

A2.2

G:\Current Files\R2\River Haven Homeless Shelter\2-0621-298B\New Shelter Design\CAD\2-0621-298B\2024\0611 Meeting\River Haven Project.rvt

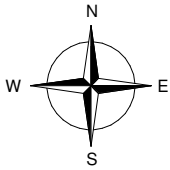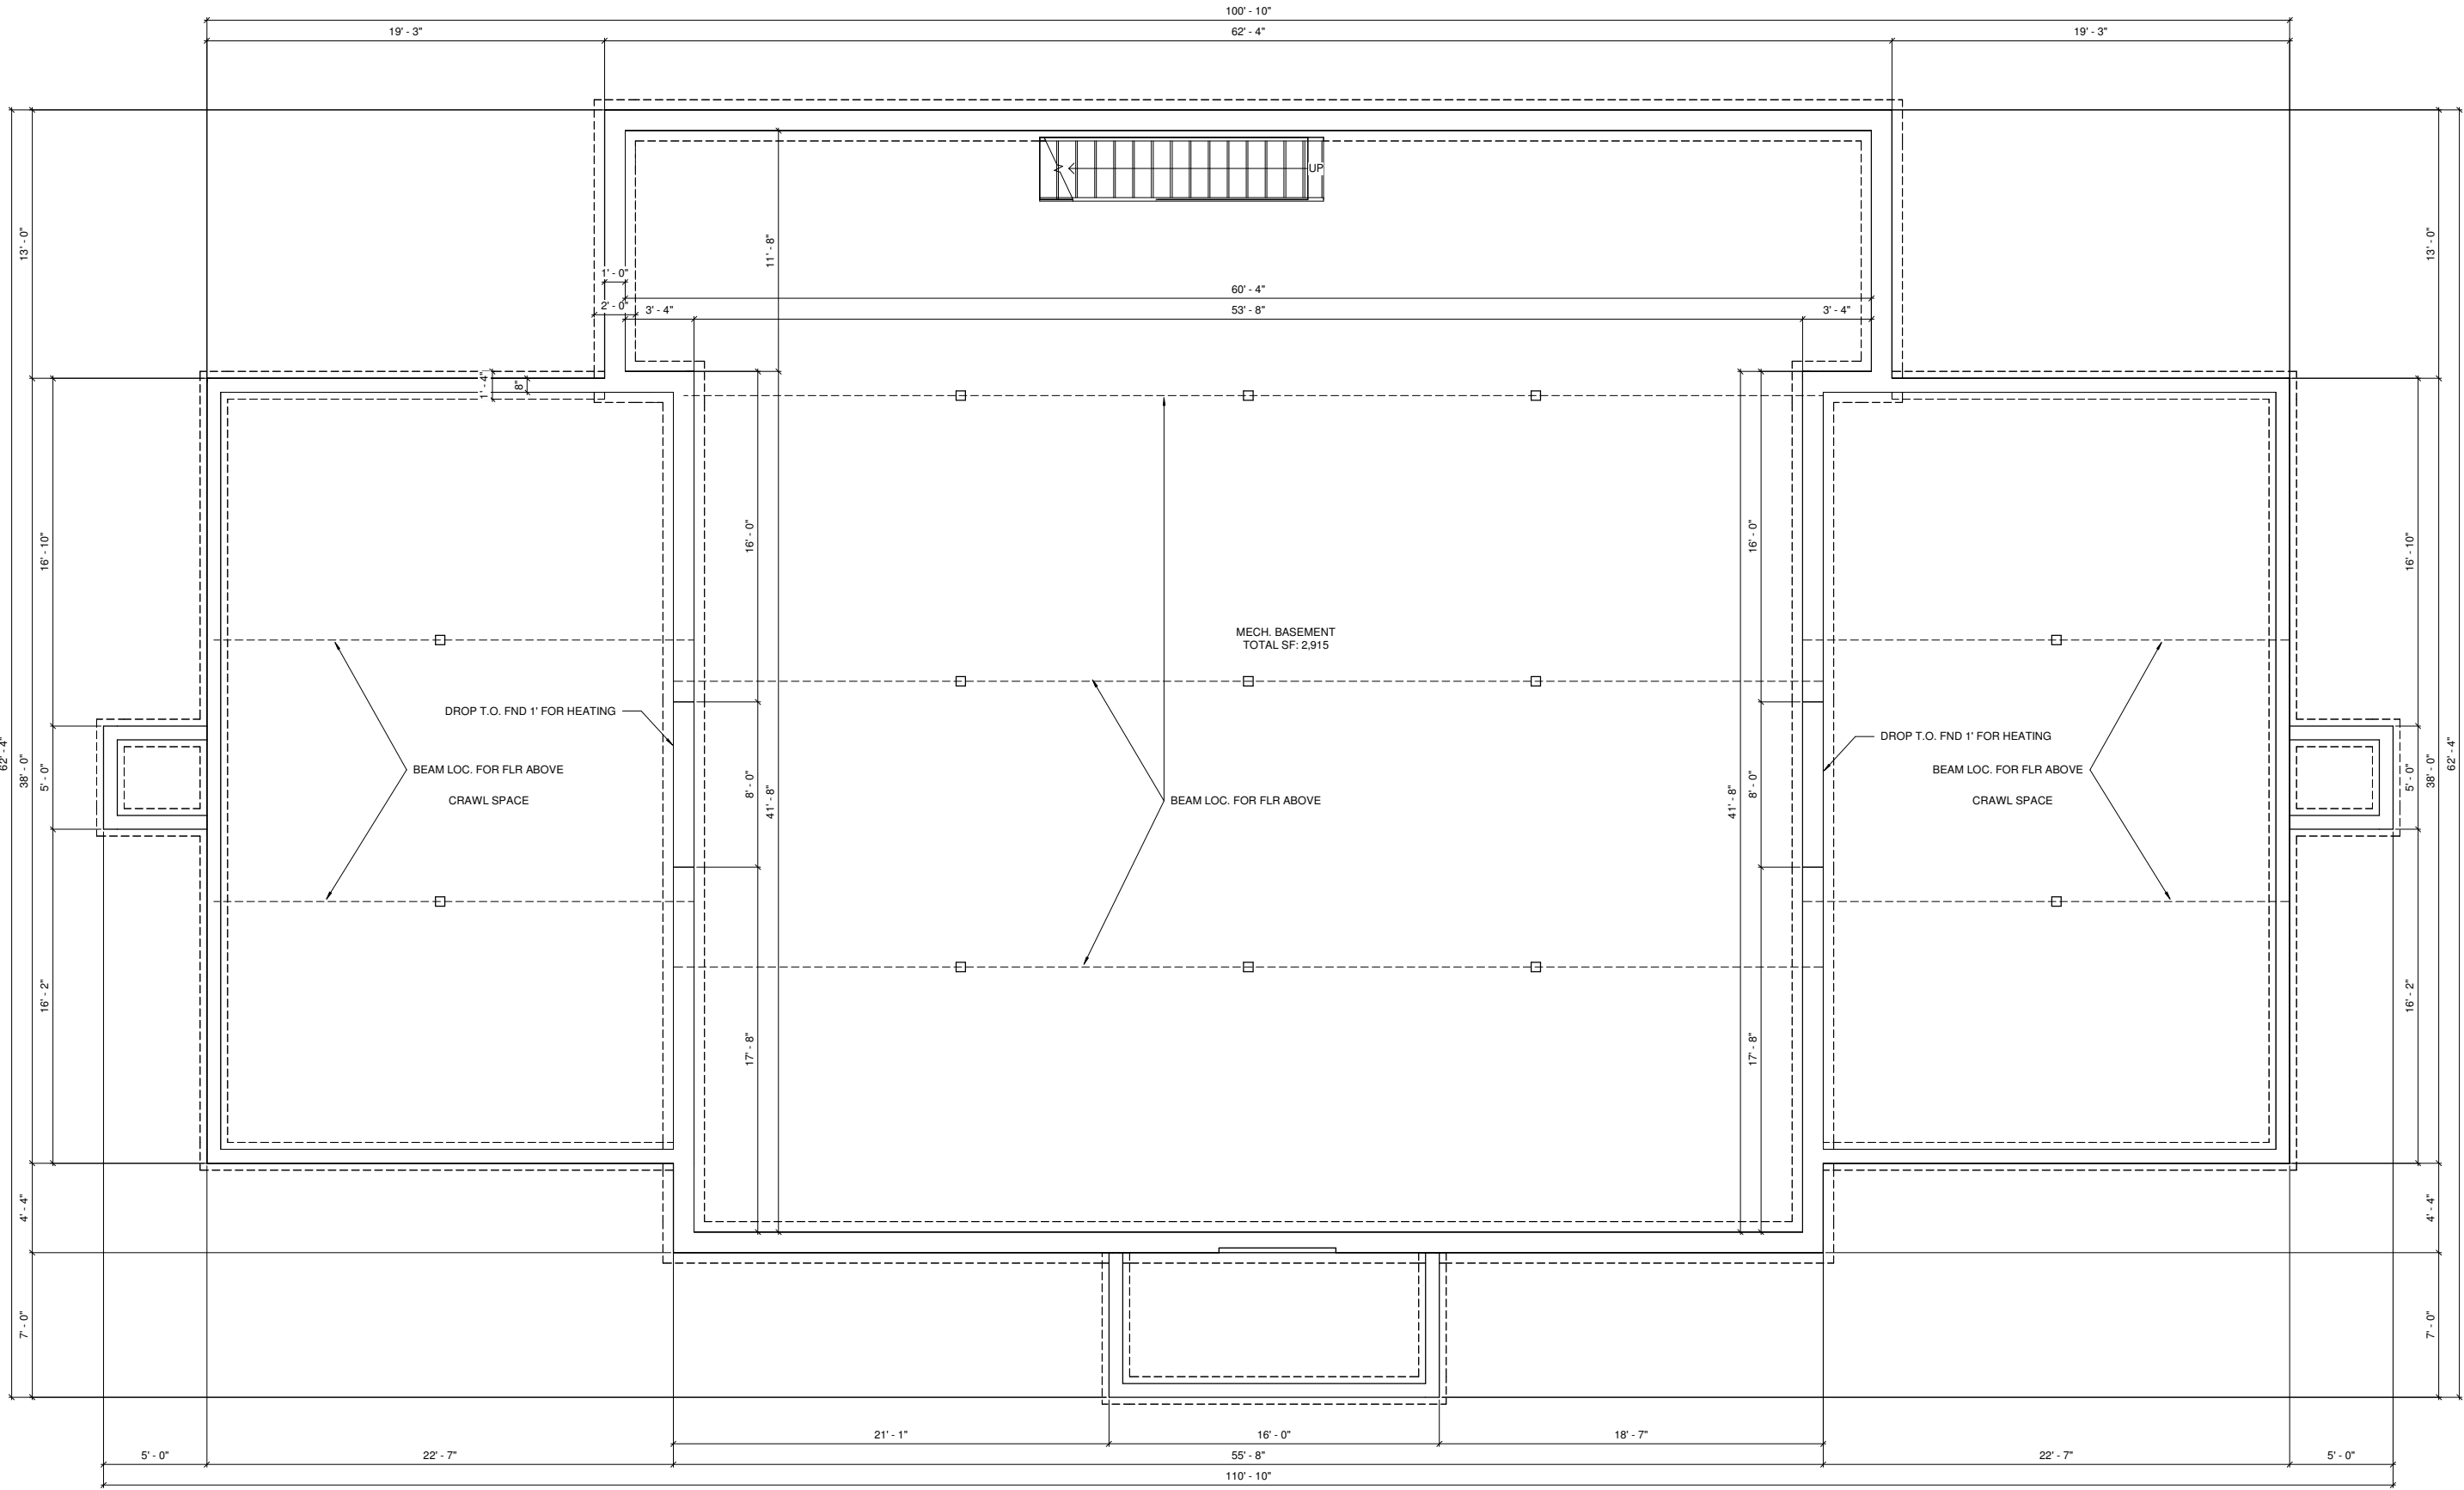

1 FOUNDATION PLAN
SCALE: 1/8" = 1'-0" on 11" x 17"
1/4" = 1'-0" on 22" x 34"



General Engineering Company

P.O. Box 340 • 916 Silver Lake Dr. • Portage, WI 53901
608-742-2168 (Office) • 608-742-2592 (Fax)
www.generalengineering.net

This document contains confidential or proprietary information of General Engineering Company. It is to be used solely for the project and site identified herein. No part of this document may be reproduced or transmitted in any form or by any means, electronic or mechanical, including photocopying, recording, or by any information storage and retrieval system, without prior written permission from General Engineering Company. The user of this document is authorized to use the information contained herein for the project and site identified herein only. No other use is permitted without the express written consent of General Engineering Company.

FOUNDATION PLAN
NEW RIVER HAVEN SHELTER

E. PLEASANT ST.
CITY OF PORTAGE
COLUMBIA COUNTY, WI, 53901

REVISIONS	NO.	BY	DATE

SCALE AS NOTED

DRAWN BY	ZES
REVIEWED BY	KEF
ISSUE DATE	JUN 2024
GEC FILE NO.	2-0621-298B
SHEET NO.	

S1.0


G:\Current Files\R2-River Haven Homeless Shelter\2-0621-298B New Shelter Design\CAD\2-0621-298B\2024\0611 Meeting\River Haven Project.rvt




Engineers • Consultants • Inspectors

General Engineering Company
P.O. Box 340
916 Silver Lake Drive
Portage, WI 53901

Phone: 608-742-2169
Fax: 608-742-2592
E-mail: gec@generalengineering.net
www.generalengineering.net

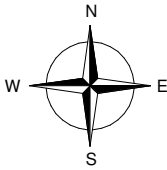

1 ROOF FRAMING PLAN
SCALE: 1/8" = 1'-0" on 11" x 17"
1/4" = 1'-0" on 22" x 34"

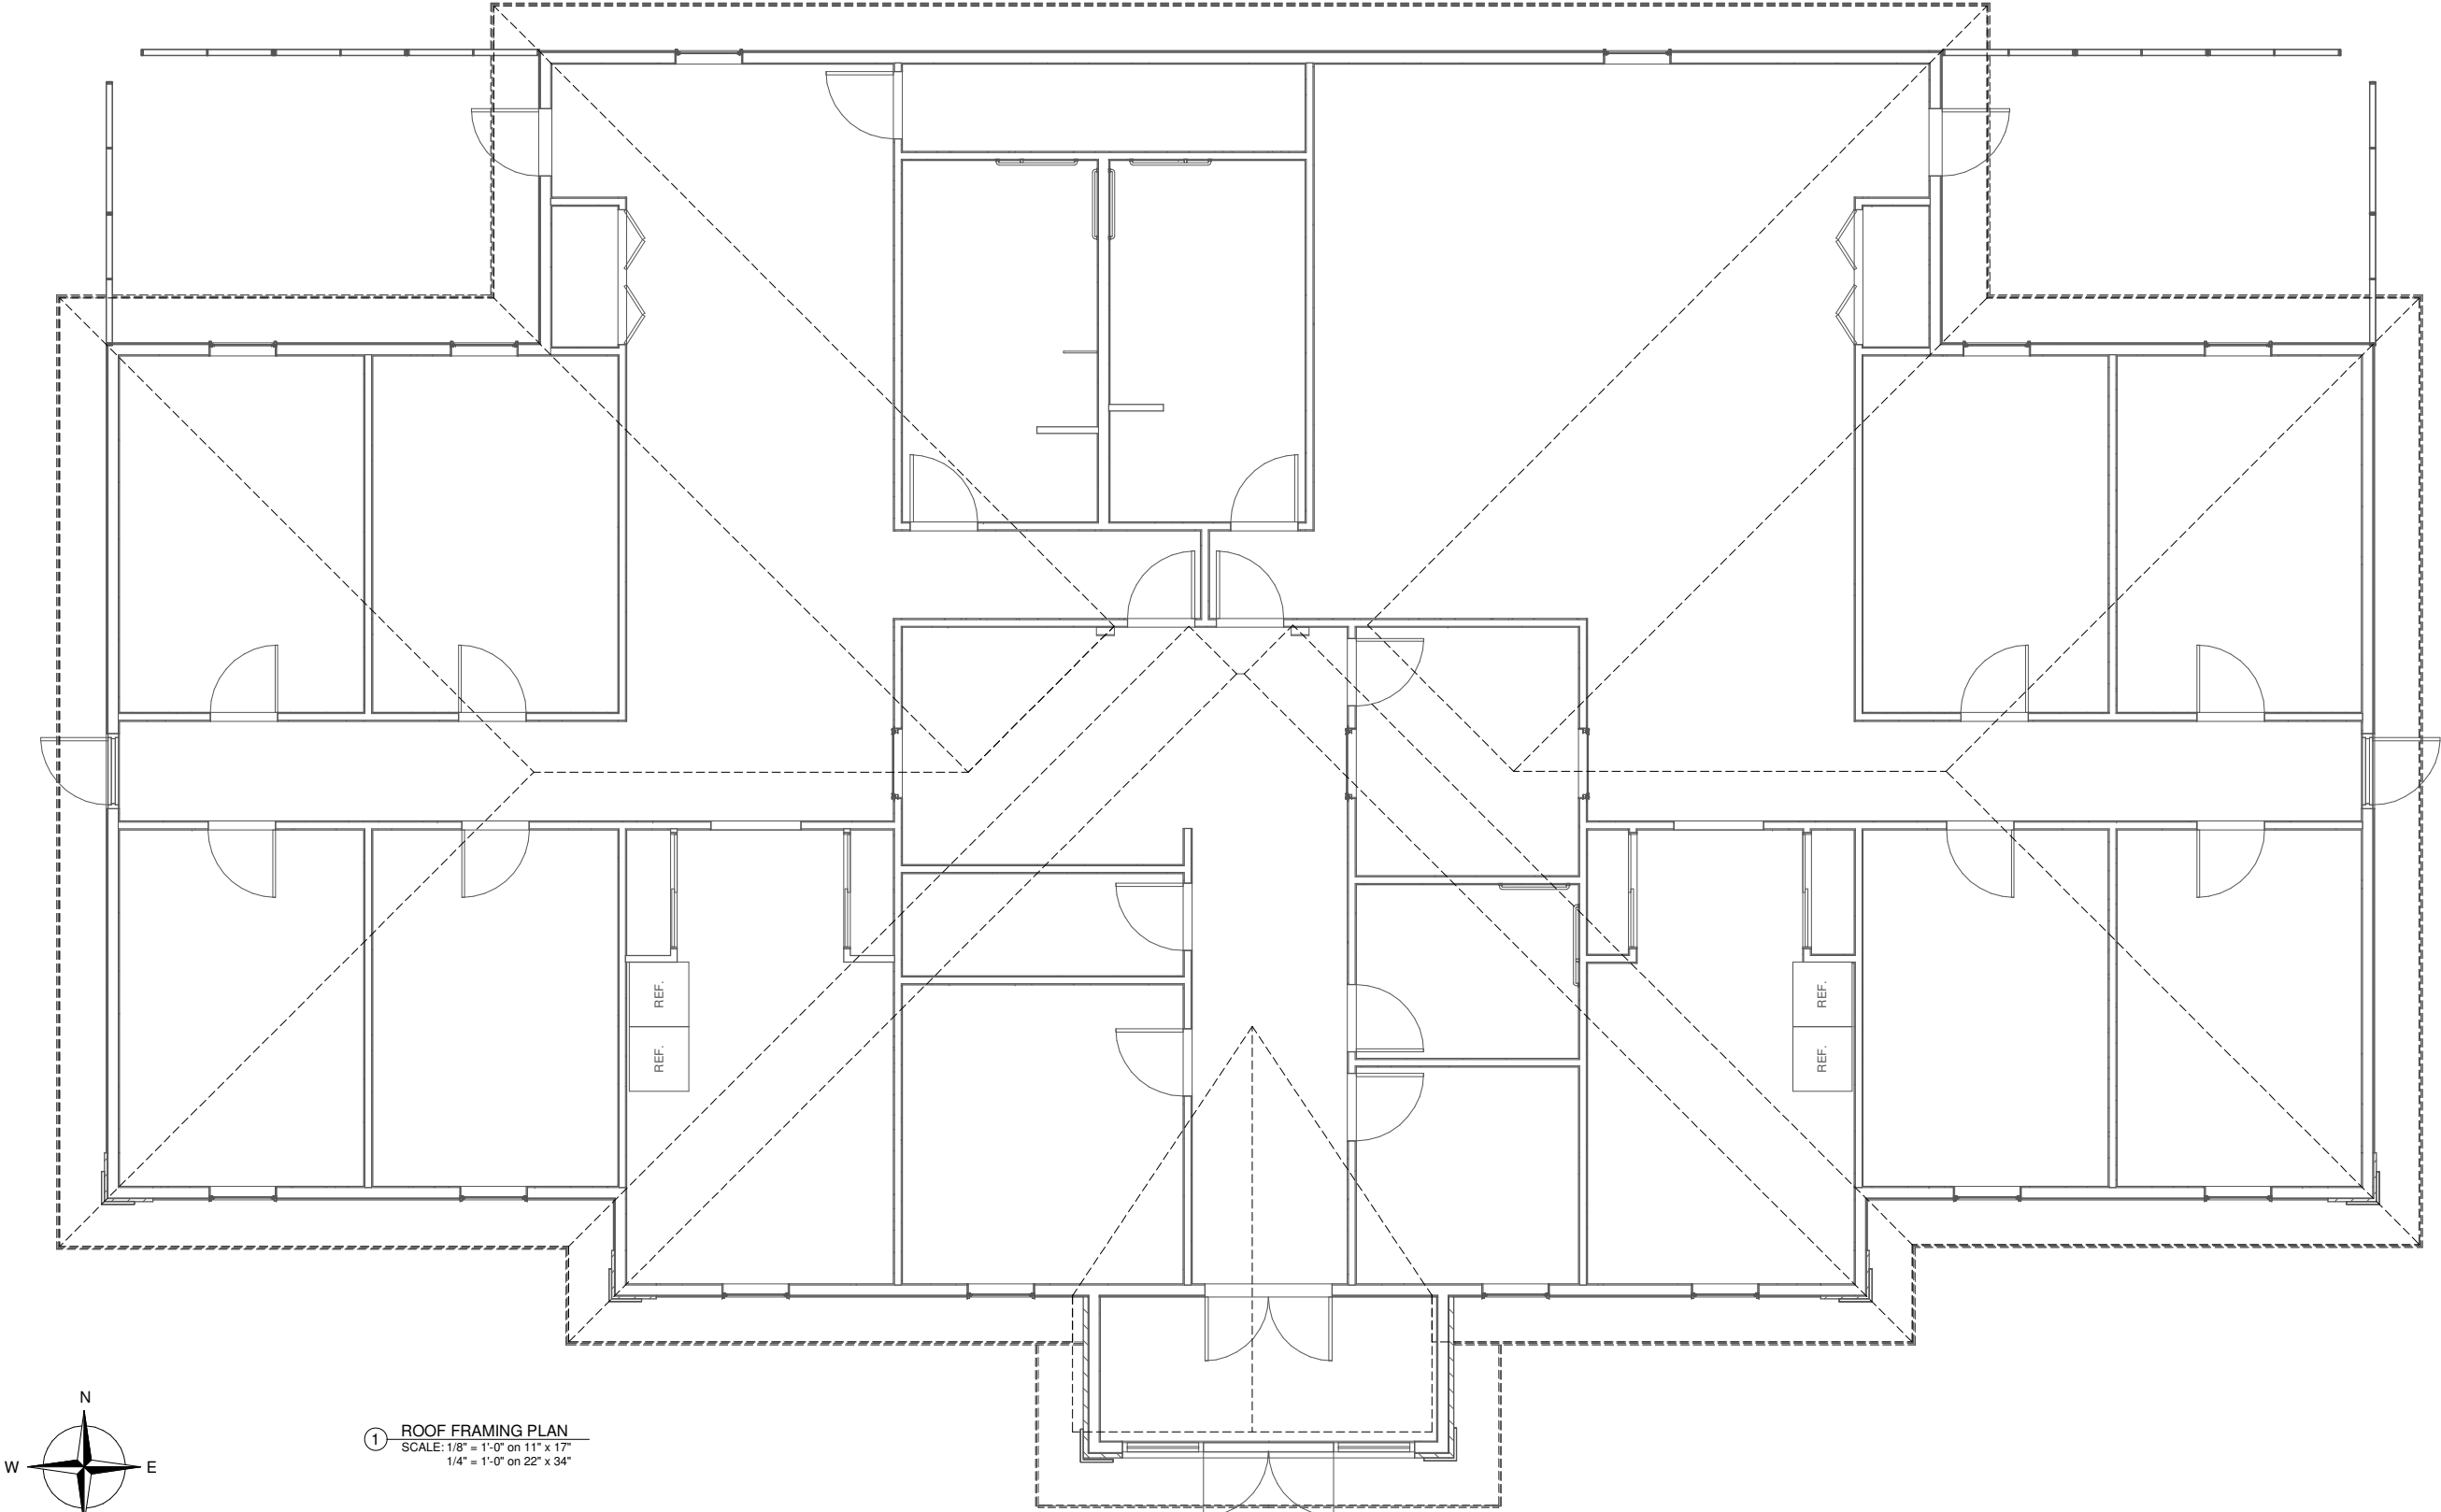

- ROOF FRAMING NOTES:**
1. ROOF DEAD LOAD = 15 PSF (UNO)
ROOF LIVE LOAD = 40 PSF (UNO)
 2. ROOF TRUSSES SHALL BE DESIGNED BY OTHERS
 3. ROOF TRUSSES SHALL HAVE 12" ENERGY HEELS
 4. ALL REQUIRED HANGERS TO BE SUPPLIED BY TRUSS SUPPLIER
 5. SHADED AREAS REPRESENT CATHEDRAL CEILING AREA
 6. ALL HEADERS SHALL BE 2-PLY 2x10 DF #2 (OR BETTER) UNLESS NOTED OTHERWISE
 7. COMPLY TO ALL ASPECTS OF THE **WISCONSIN UNIFORM DWELLING CODE (SPS 320-325)**

REVISIONS	NO.	BY	DATE

SCALE AS NOTED

DRAWN BY	Author
REVIEWED BY	Checker
ISSUE DATE	JUN 2024
GEC FILE NO.	2-0621-298B
SHEET NO.	

S2.1

ROOF FRAMING PLAN
NEW RIVER HAVEN SHELTER

E. PLEASANT ST.
CITY OF PORTAGE
COLUMBIA COUNTY, WI, 53901

General Engineering Company

P.O. Box 340 • 916 Silver Lake Dr. • Portage, WI 53901
608-742-2169 (Office) • 608-742-2592 (Fax)
www.generalengineering.net

This document contains confidential or proprietary information of General Engineering Company. No part of this document may be reproduced, stored in a retrieval system, or transmitted in any form or by any means, electronic, mechanical, photocopying, recording, or by any information storage and retrieval system, without prior written permission from General Engineering Company. The information contained herein is for the use of the client only and is not to be used for any other purpose without the written consent of General Engineering Company.

